


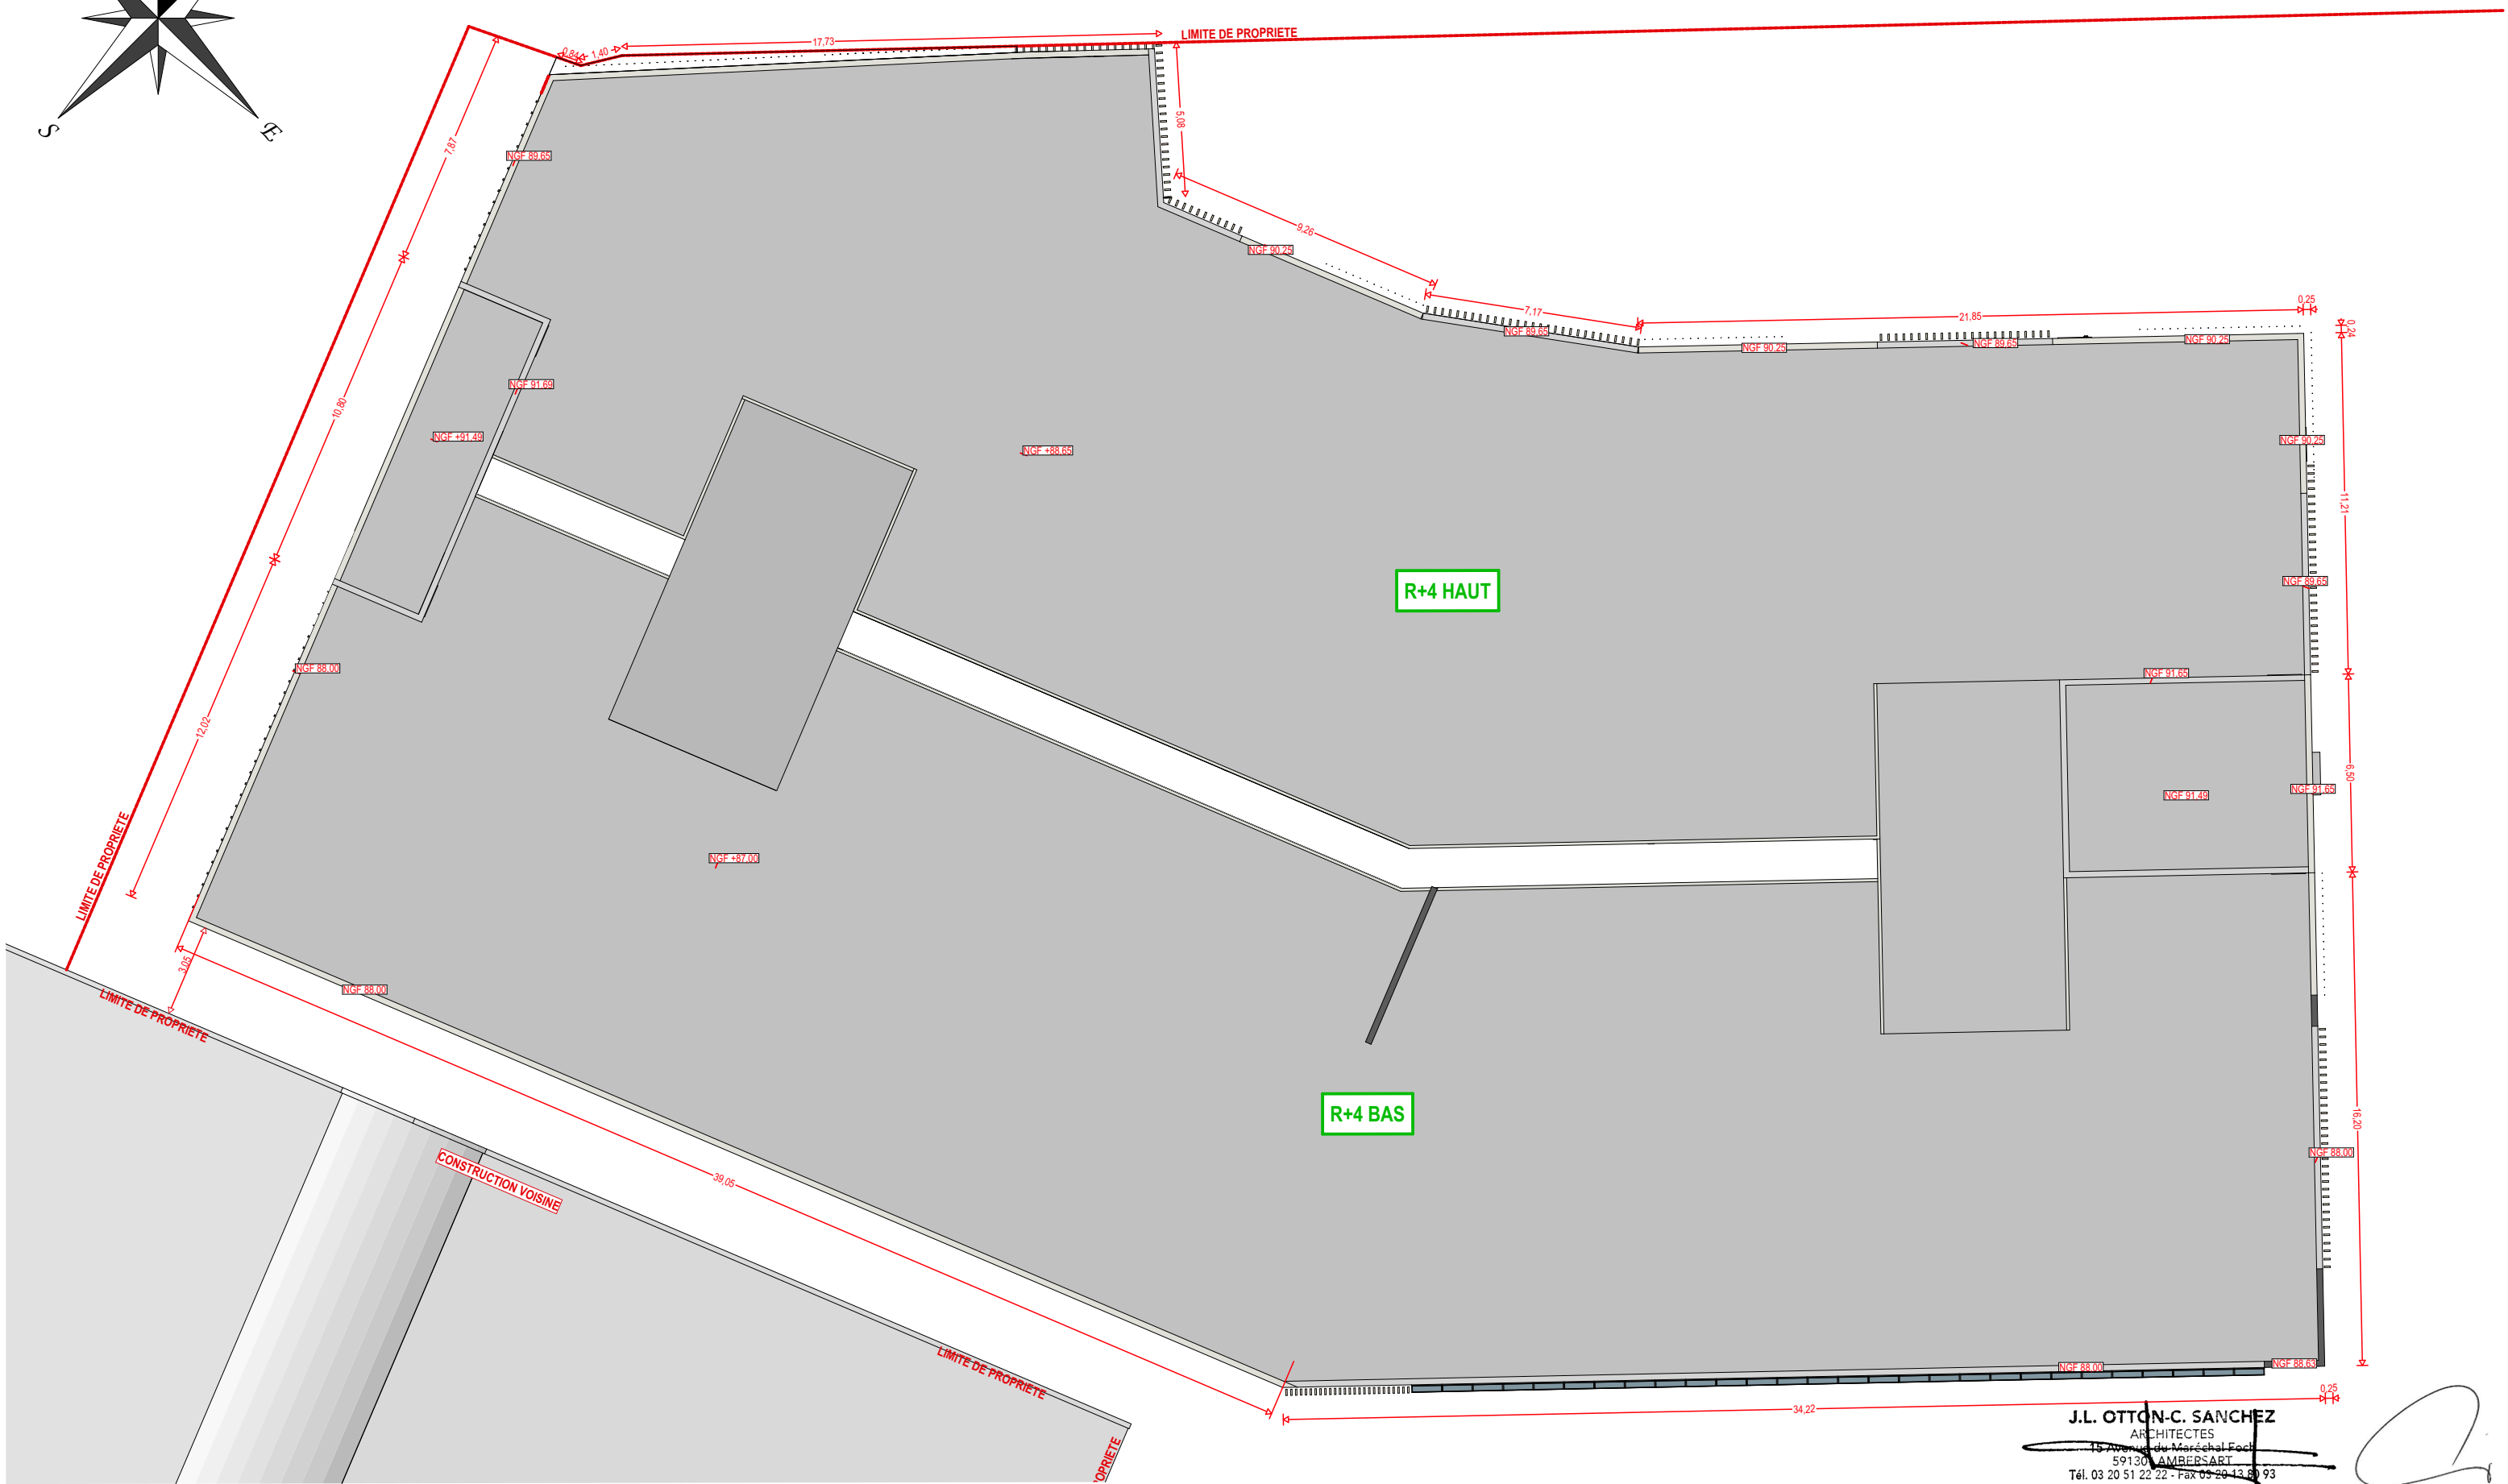

025
014

J.L. OTTON-C. SANCHEZ
ARCHITECTES
15 Avenue du Maréchal Foch
59130 LAMBERSART
Tél. 03 20 51 22 22 - Fax 03 20 13 60 93

